



Part Elevation Looking West - Part A
 Scale 1:1000

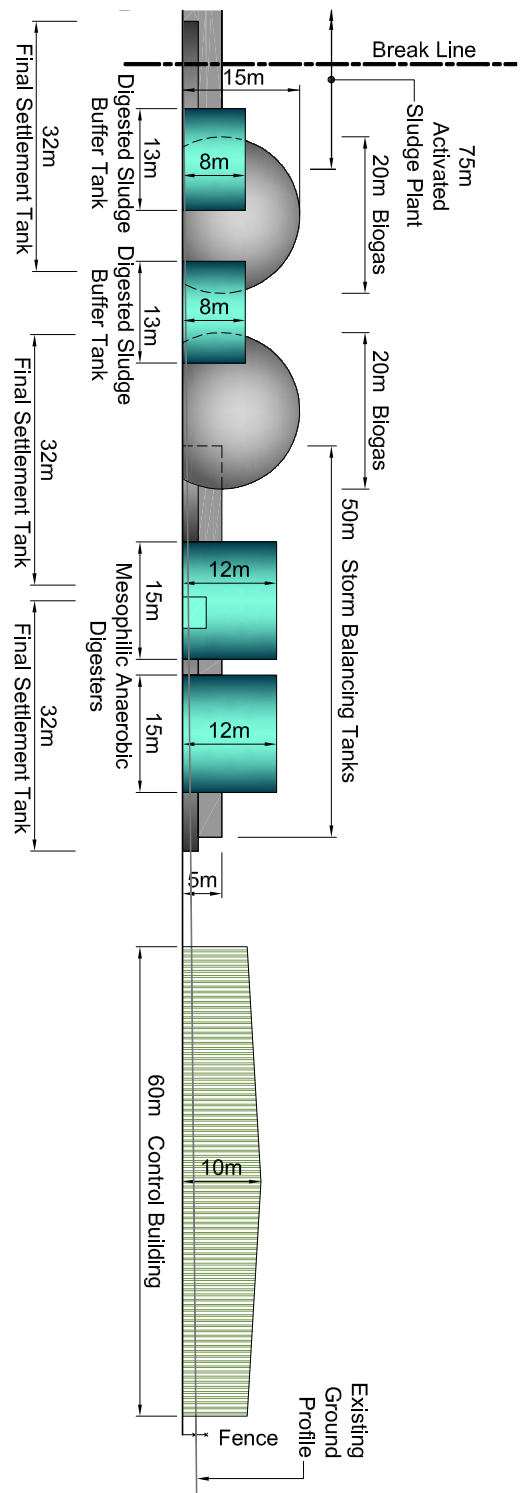

Part Elevation Looking West - Part B
 Scale 1:1000

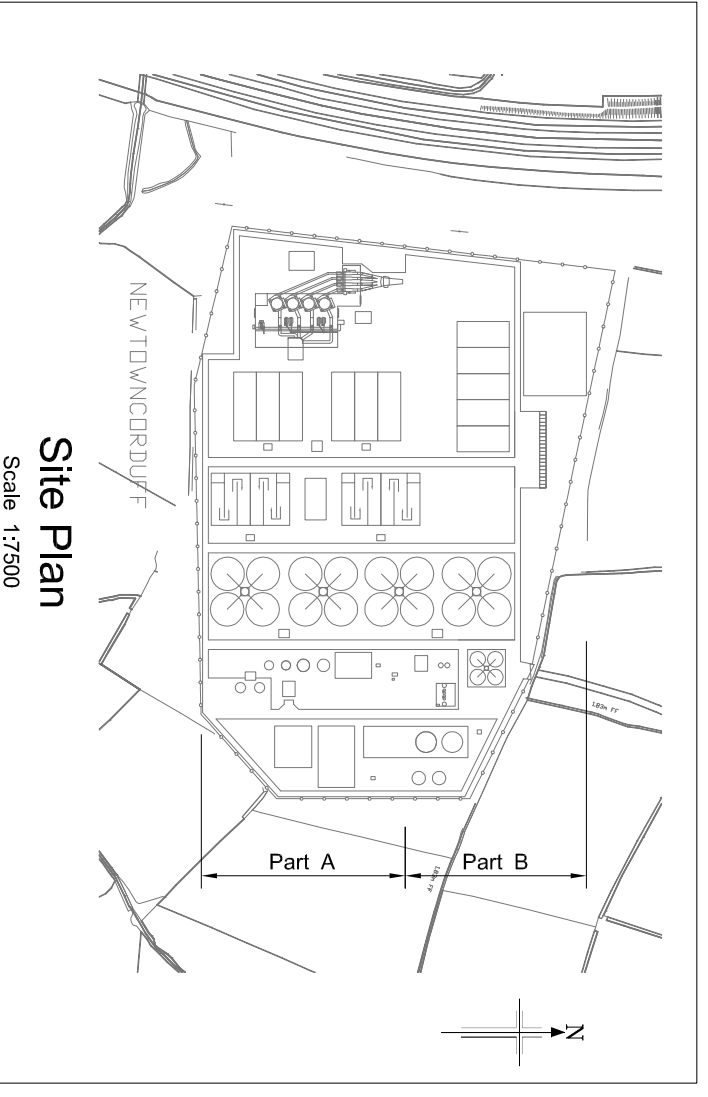

Site Plan
 Scale 1:7500

© Ordnance Survey Ireland.
 All rights reserved. Licence number
 2012/24/CCMA/ Fingal County Council.

Notes :

1. This drawing is not to be scaled. Figured dimensions only to be taken.
2. This drawing is for indicative use only.
3. Refer to drawing No. 10B ' Newtowncorruff: WWTP Indicative Layout', and drawing No. 5 'Indicative WWTP Layout' for information.



PO	06/03/13	FOR INFORMATION	DA	SL	AL	AL
Rev	Rev. Date	Purpose of revision	Drawn	Checked	Rev'd	Approved

JACOBS **TOBIN**
 PARTNERS IN KNOWLEDGE

Client
FINGAL COUNTY COUNCIL

Project
GREATER DUBLIN DRAINAGE SCHEME

Drawing title
ALTERNATIVE SITES ASSESSMENT AND ROUTE SELECTION REPORT (Phase 4)

NEWTOWNCORRUFF (EMERGING PREFERRED SITE) WWTP INDICATIVE ELEVATIONS

Drawing status	ISSUED	
Scale	As Noted @ A3	DO NOT SCALE
Jacobs No.	32102900	
Client no.		
Drawing number		
Drawing No. 10C		
Rev		A

This drawing is not to be used in whole or part other than for the intended purpose of the project as defined on this drawing. Refer to the contract for full terms and conditions.