



Part Elevation Looking East - Part A

Scale 1:1000

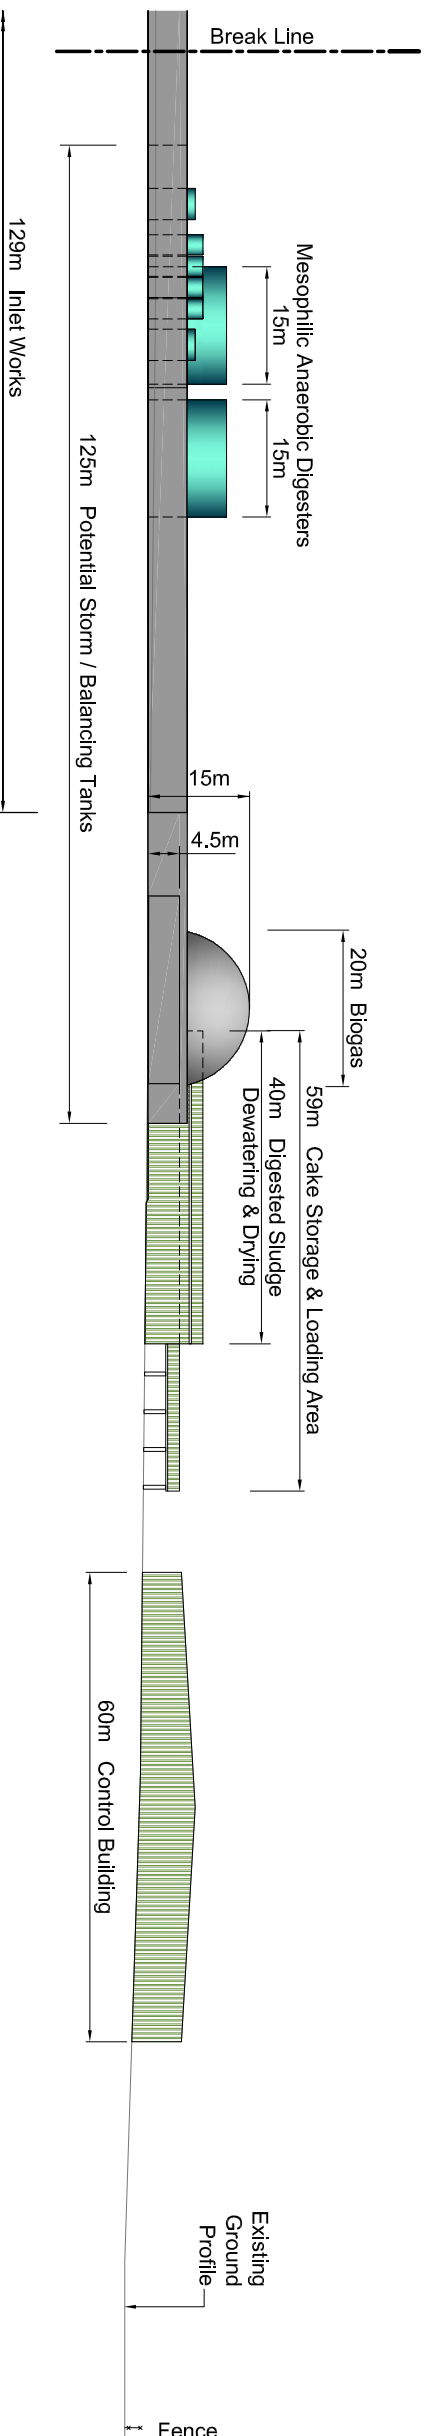

Part Elevation Looking East - Part B

Scale 1:1000

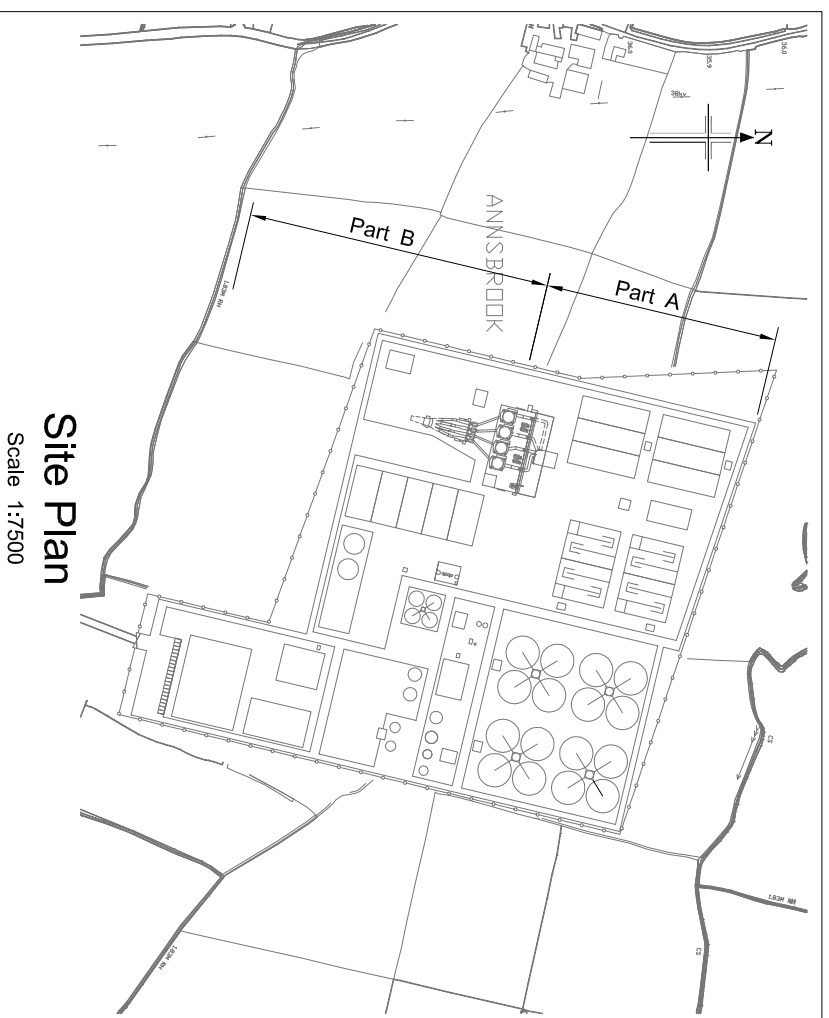

Site Plan

Scale 1:7500

Notes :

1. This drawing is not to be scaled. Figured dimensions only to be taken.
2. This drawing is for indicative use only.
3. Refer to drawing No. 8B 'Annsbrook: Indicative Layout' and drawing No. 5 'Indicative WWTP Layout' for information.



Rev	Rev. Date	ISSUED	Purpose of revision	DN	AMD	DC	CHK
A	17.05.13	ISSUED					
Rev	Rev. Date		Purpose of revision	Drawn	Checked	Rev'd	Approved

JACOBS **TOBIN**
Partners | Jacobs & Co., Ltd.

FINGAL COUNTY COUNCIL

Client
 FINGAL COUNTY COUNCIL

Project
 GREATER DUBLIN DRAINAGE SCHEME

Drawing title
 ALTERNATIVE SITES ASSESSMENT
 AND ROUTE SELECTION REPORT (Phase 4)

ANNSBROOK
 (EMERGING PREFERRED SITE)
 WWTP INDICATIVE ELEVATIONS

Drawing status
 ISSUED

Scale
 As Shown @ A3 DO NOT SCALE

Jacobs No.
 32102900

Drawing number
Drawing No. 8C

Rev
A

This drawing is not to be used in whole or part other than for the intended purpose of the project as defined on this drawing. Refer to the contract for full terms and conditions.